


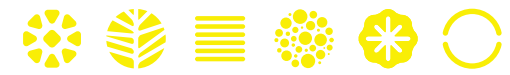

# Largs Pier Public Toilets

## Landscape sketch design

May. 2022




## Site analysis.

-  Existing tree
-  Car park
-  Existing shelter
-  Pedestrian connection
-  Shower area

### Key considerations:

- Provide a clear pedestrian circulation around the amenities along the esplanade.
- Retain existing Norfolk Island Pines
- Provide connections to playspace and carpark
- Provide integrated landscape to adjacent areas such as shelters and showers
- Maintain safety by providing good visibility and sightlines to amenities from public spaces
- Provide directional and interpretive signage to improve visitor experiences.
- Improved access to new facilities
- Provide landscape areas/plant selections that will improve biodiversity and sustainability.

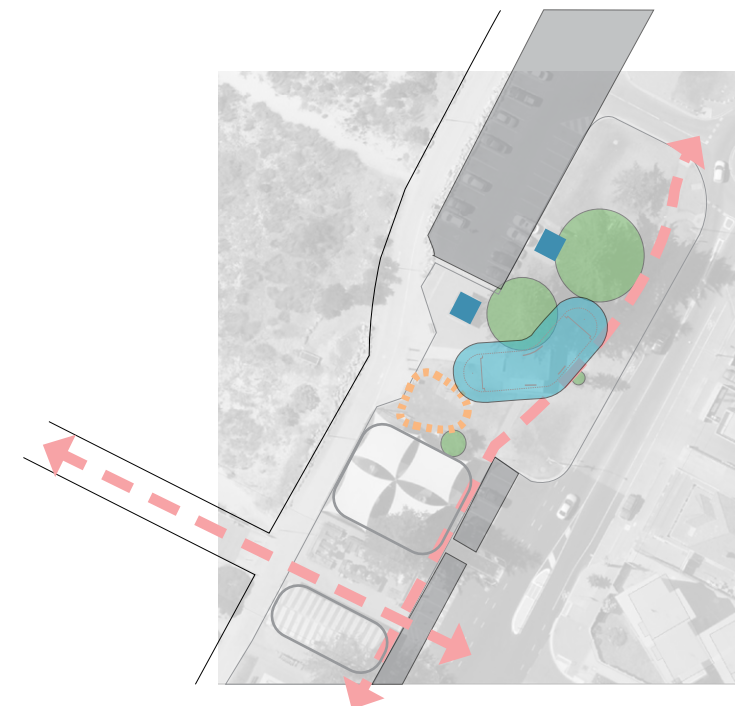






02/

## Concept Drivers:

Sanddrift / Ephemeral / Shape shifting / Flow

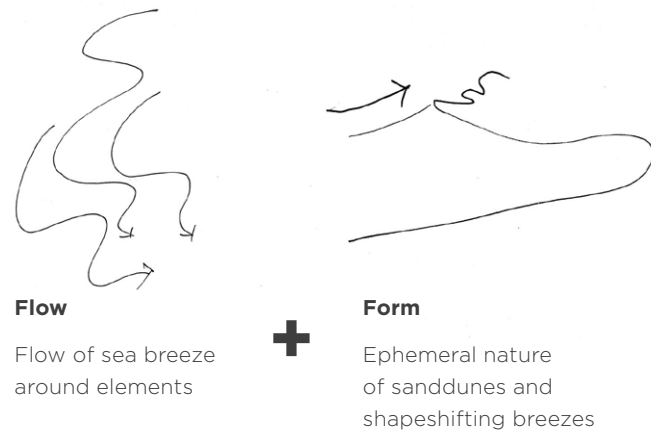

## Precedent images.



Sand Dunes



Natural Grasses



Flow/Fluidity



Respite



Connection to ground plane
















Connection to existing






## Concept plan

### Legend


-  Concrete 1
-  Concrete 2
-  Irrigated turf
-  Garden bed
-  Existing shelter
-  Existing tree
-  Proposed tree
-  Proposed bench
-  Mosaic art  
(Reuse Mosaic murals)
-  Rocks  
(Make good with existing rocks)
-  Bike station/ racks
-  Drink
-  proposed shower





1:200 @A3

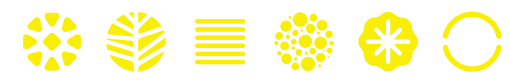

## Sections

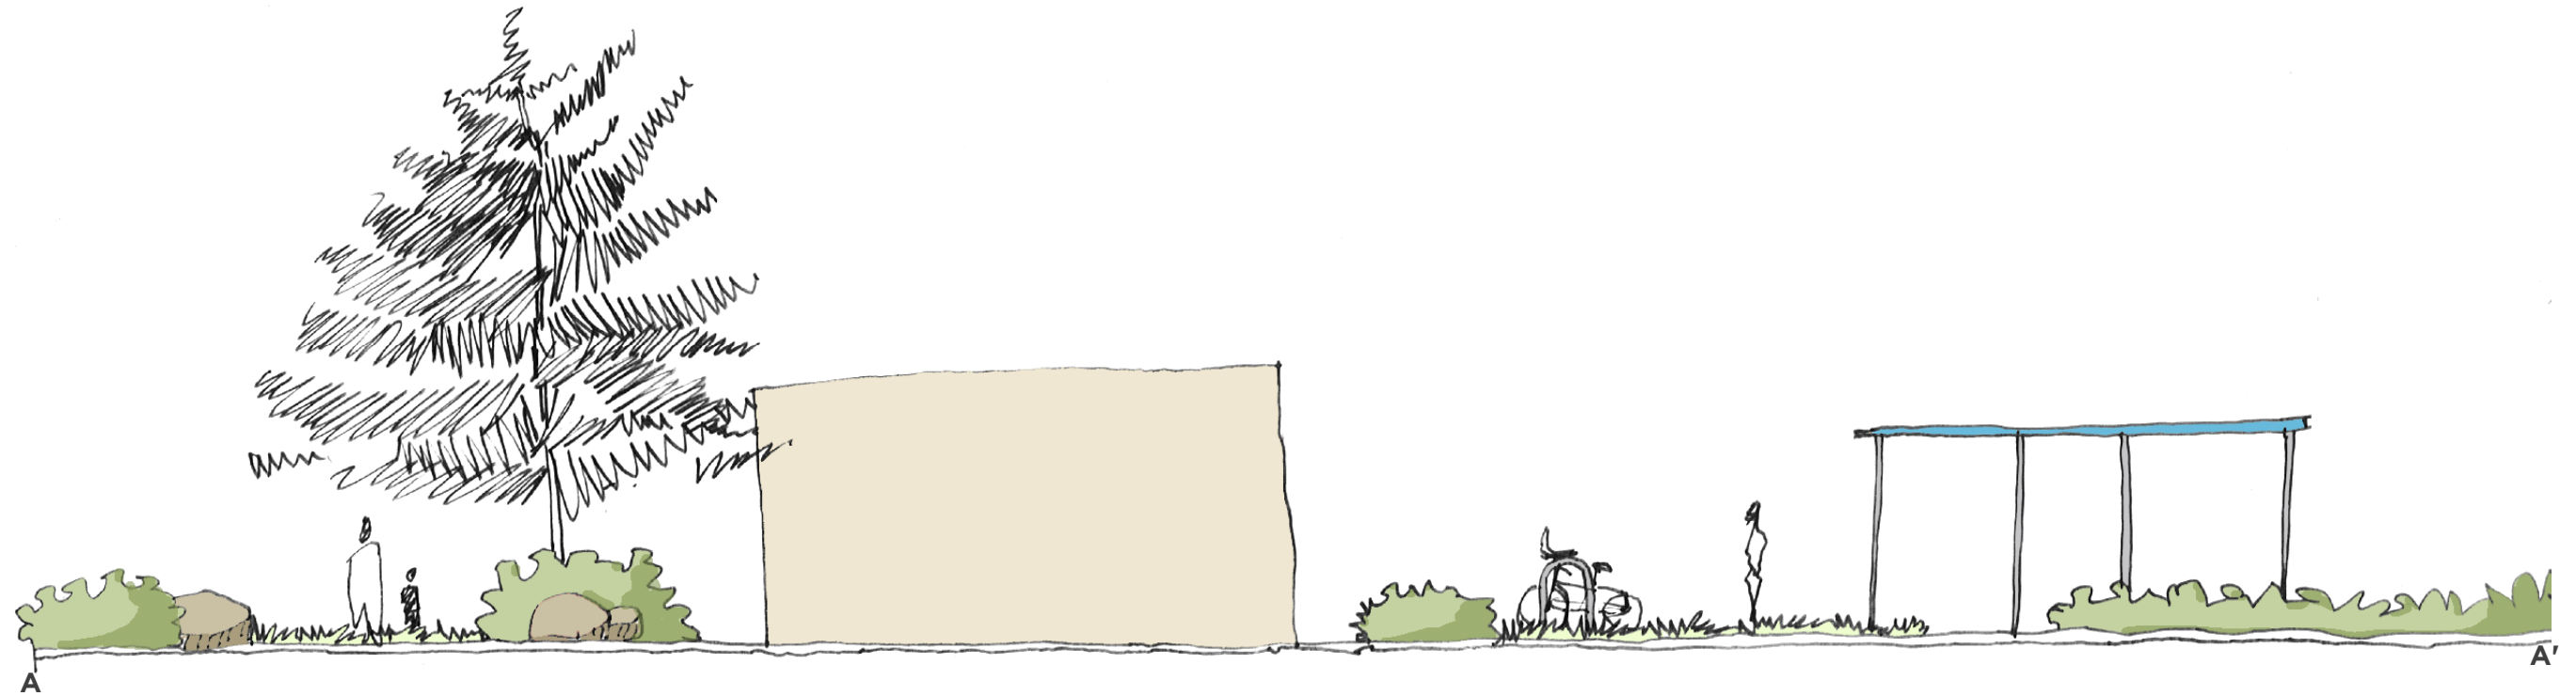


**Section A**  
1:100 @A3

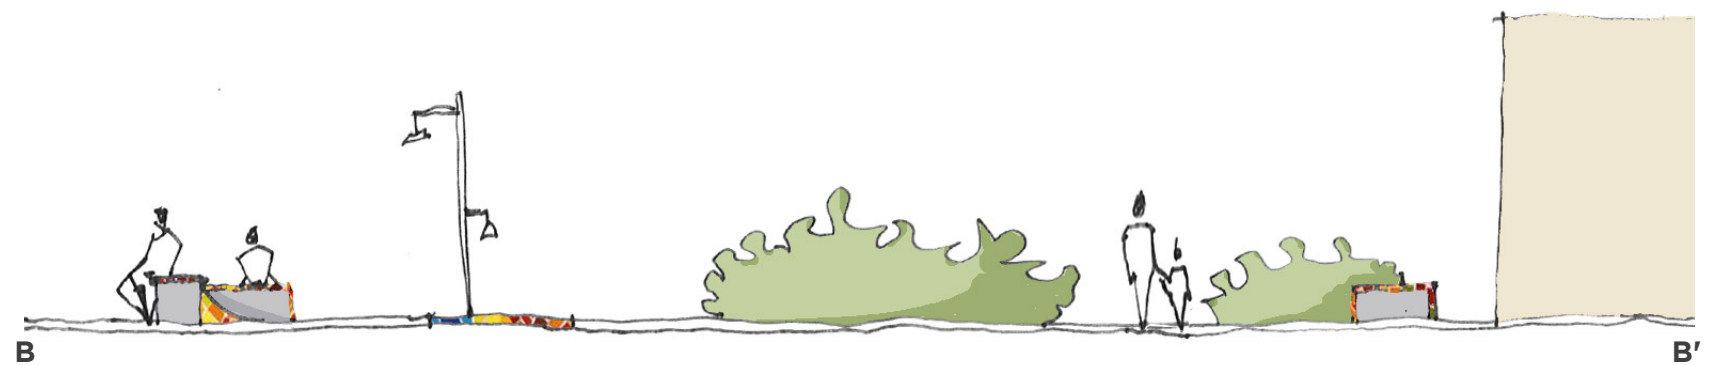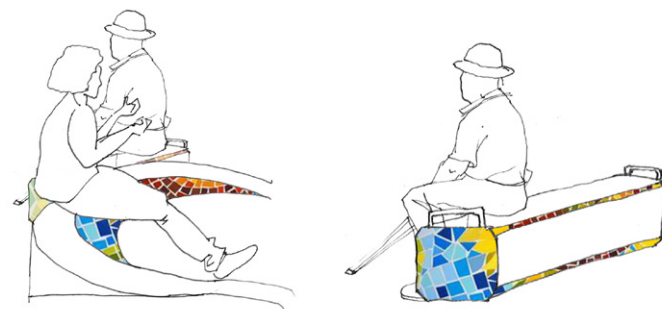

**Section B**  
1:100 @A3



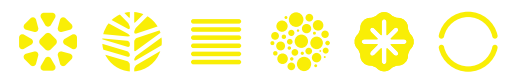

05/

# External Landscape Planting Palette.

## Shrub



Westringia fruticosa  
Coastal Rosemary  
2m H x 4m W



Rhagodia spinescens  
Spiny Saltbush  
1.5m H x 4m W



Leucophyta brownii  
Cushion Bush  
1.2m H x 1.2m W



Hakea drupacea  
Sweet Scented Hakea  
4m H x 4m W

## Flowering



Chrysocephalum apiculatum  
Desert Flame  
0.3m H x 0.5-1.5m W



Frankenia pauciflora  
Sea-heath  
0.5m H x 2m W



Kunzea pomifera  
Muntries  
0.3m H x 1-3m W




Banksia integrifolia  
Dwarf Coast Banksia  
4-15m H x 1-6m W

## Grasses



Juncus kraussii  
Salt Marsh Rush  
1m H x 1m W

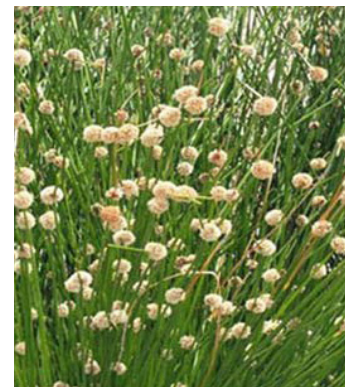

Isolepis nodosa  
knotted Club-rush  
1m H x 1m W




Themeda Triandra  
Kangaroo Grass  
1.5m H x 0.5m W



Poa labillardieri  
Tussock-grass  
1m H x 1m W



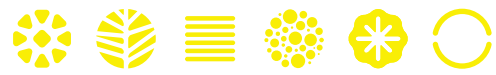

05/

# External Landscape Planting Palette.

## Ground cover/spreading/ climbing




Sarcocornia Quinqueflora  
Samphire  
0.1-0.5m H x 0.5m W



Hibbertia scandens  
snake Vine  
0.5-3m H x 1-5m W



Senecio Serpens  
Blue Chalksticks  
0.3-0.45m H x 0.45-0.6m W

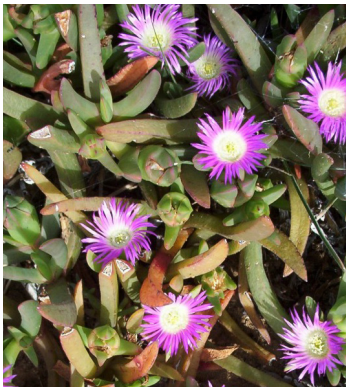

Carpobrotus rossii  
Pig Face  
0.2-0.4m H x 1-3m W

## Materials



Rock



Shower



Concrete 01



**Thank you.**