

SEMAPHORE SOUTH FORESHORE


Playspace upgrade

LOCATION PLAN



LEGEND

- Site extent
- Existing trees
- Existing garden bed to be retained
- Irrigated lawn
- Existing concrete to be retained
- Rubber softfall
- Rubber mounds
- Games in rubber
- Play equipment
- Retain existing steppers
- Concrete edge
- Retain existing fence
- Existing seating to be retained
- Existing shade sail post
- Retain existing gate

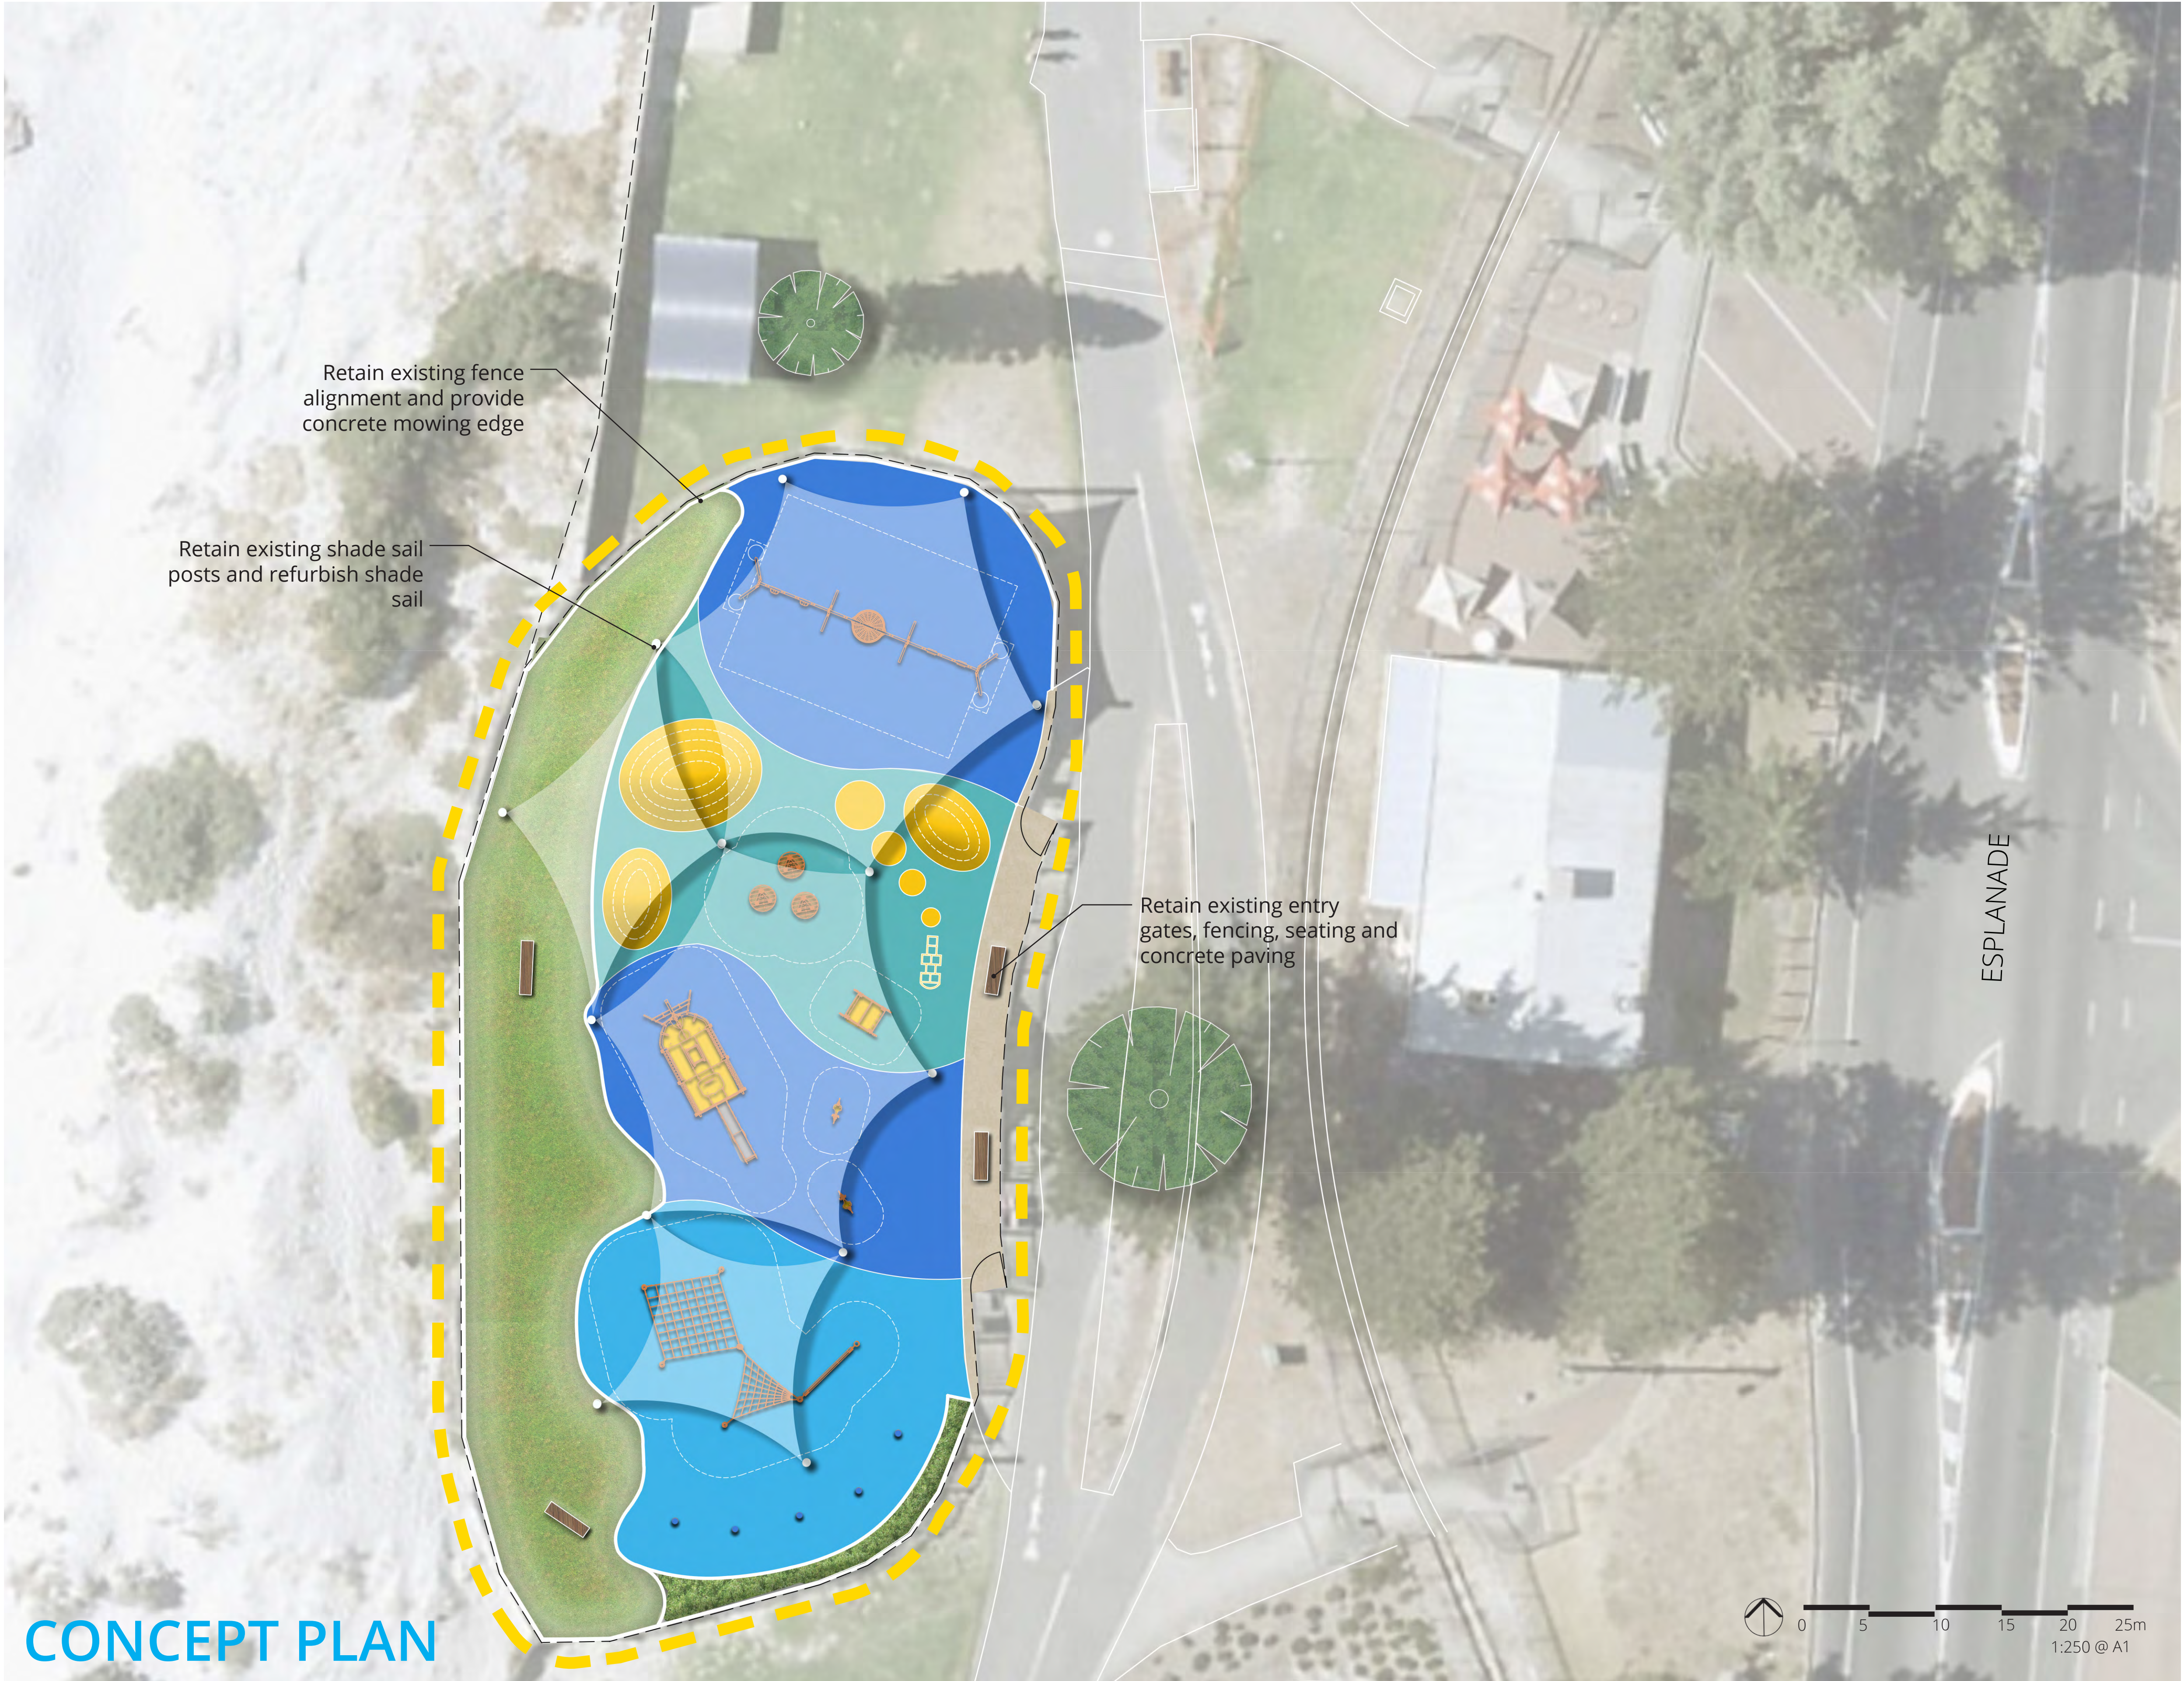

Scan the QR code to take the survey and provide feedback on the Concept Plan and let us know which of the below elements you would like to see in the playspace upgrade.



climbing



jumping



multi play units



rocking



swinging



inclusive play



accessible paths



Aquatic theming



toddler swings



balancing



sliding



rubber mounds



rubber softfall



music play



monkey bars



seesaw



nautical theming



sensory play



art opportunities



games in rubber



irrigated lawn

OPPORTUNITIES