
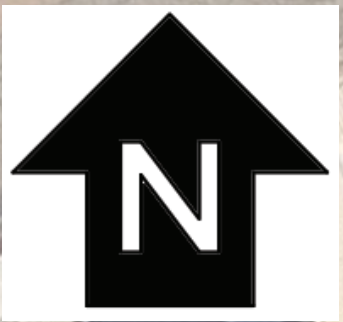


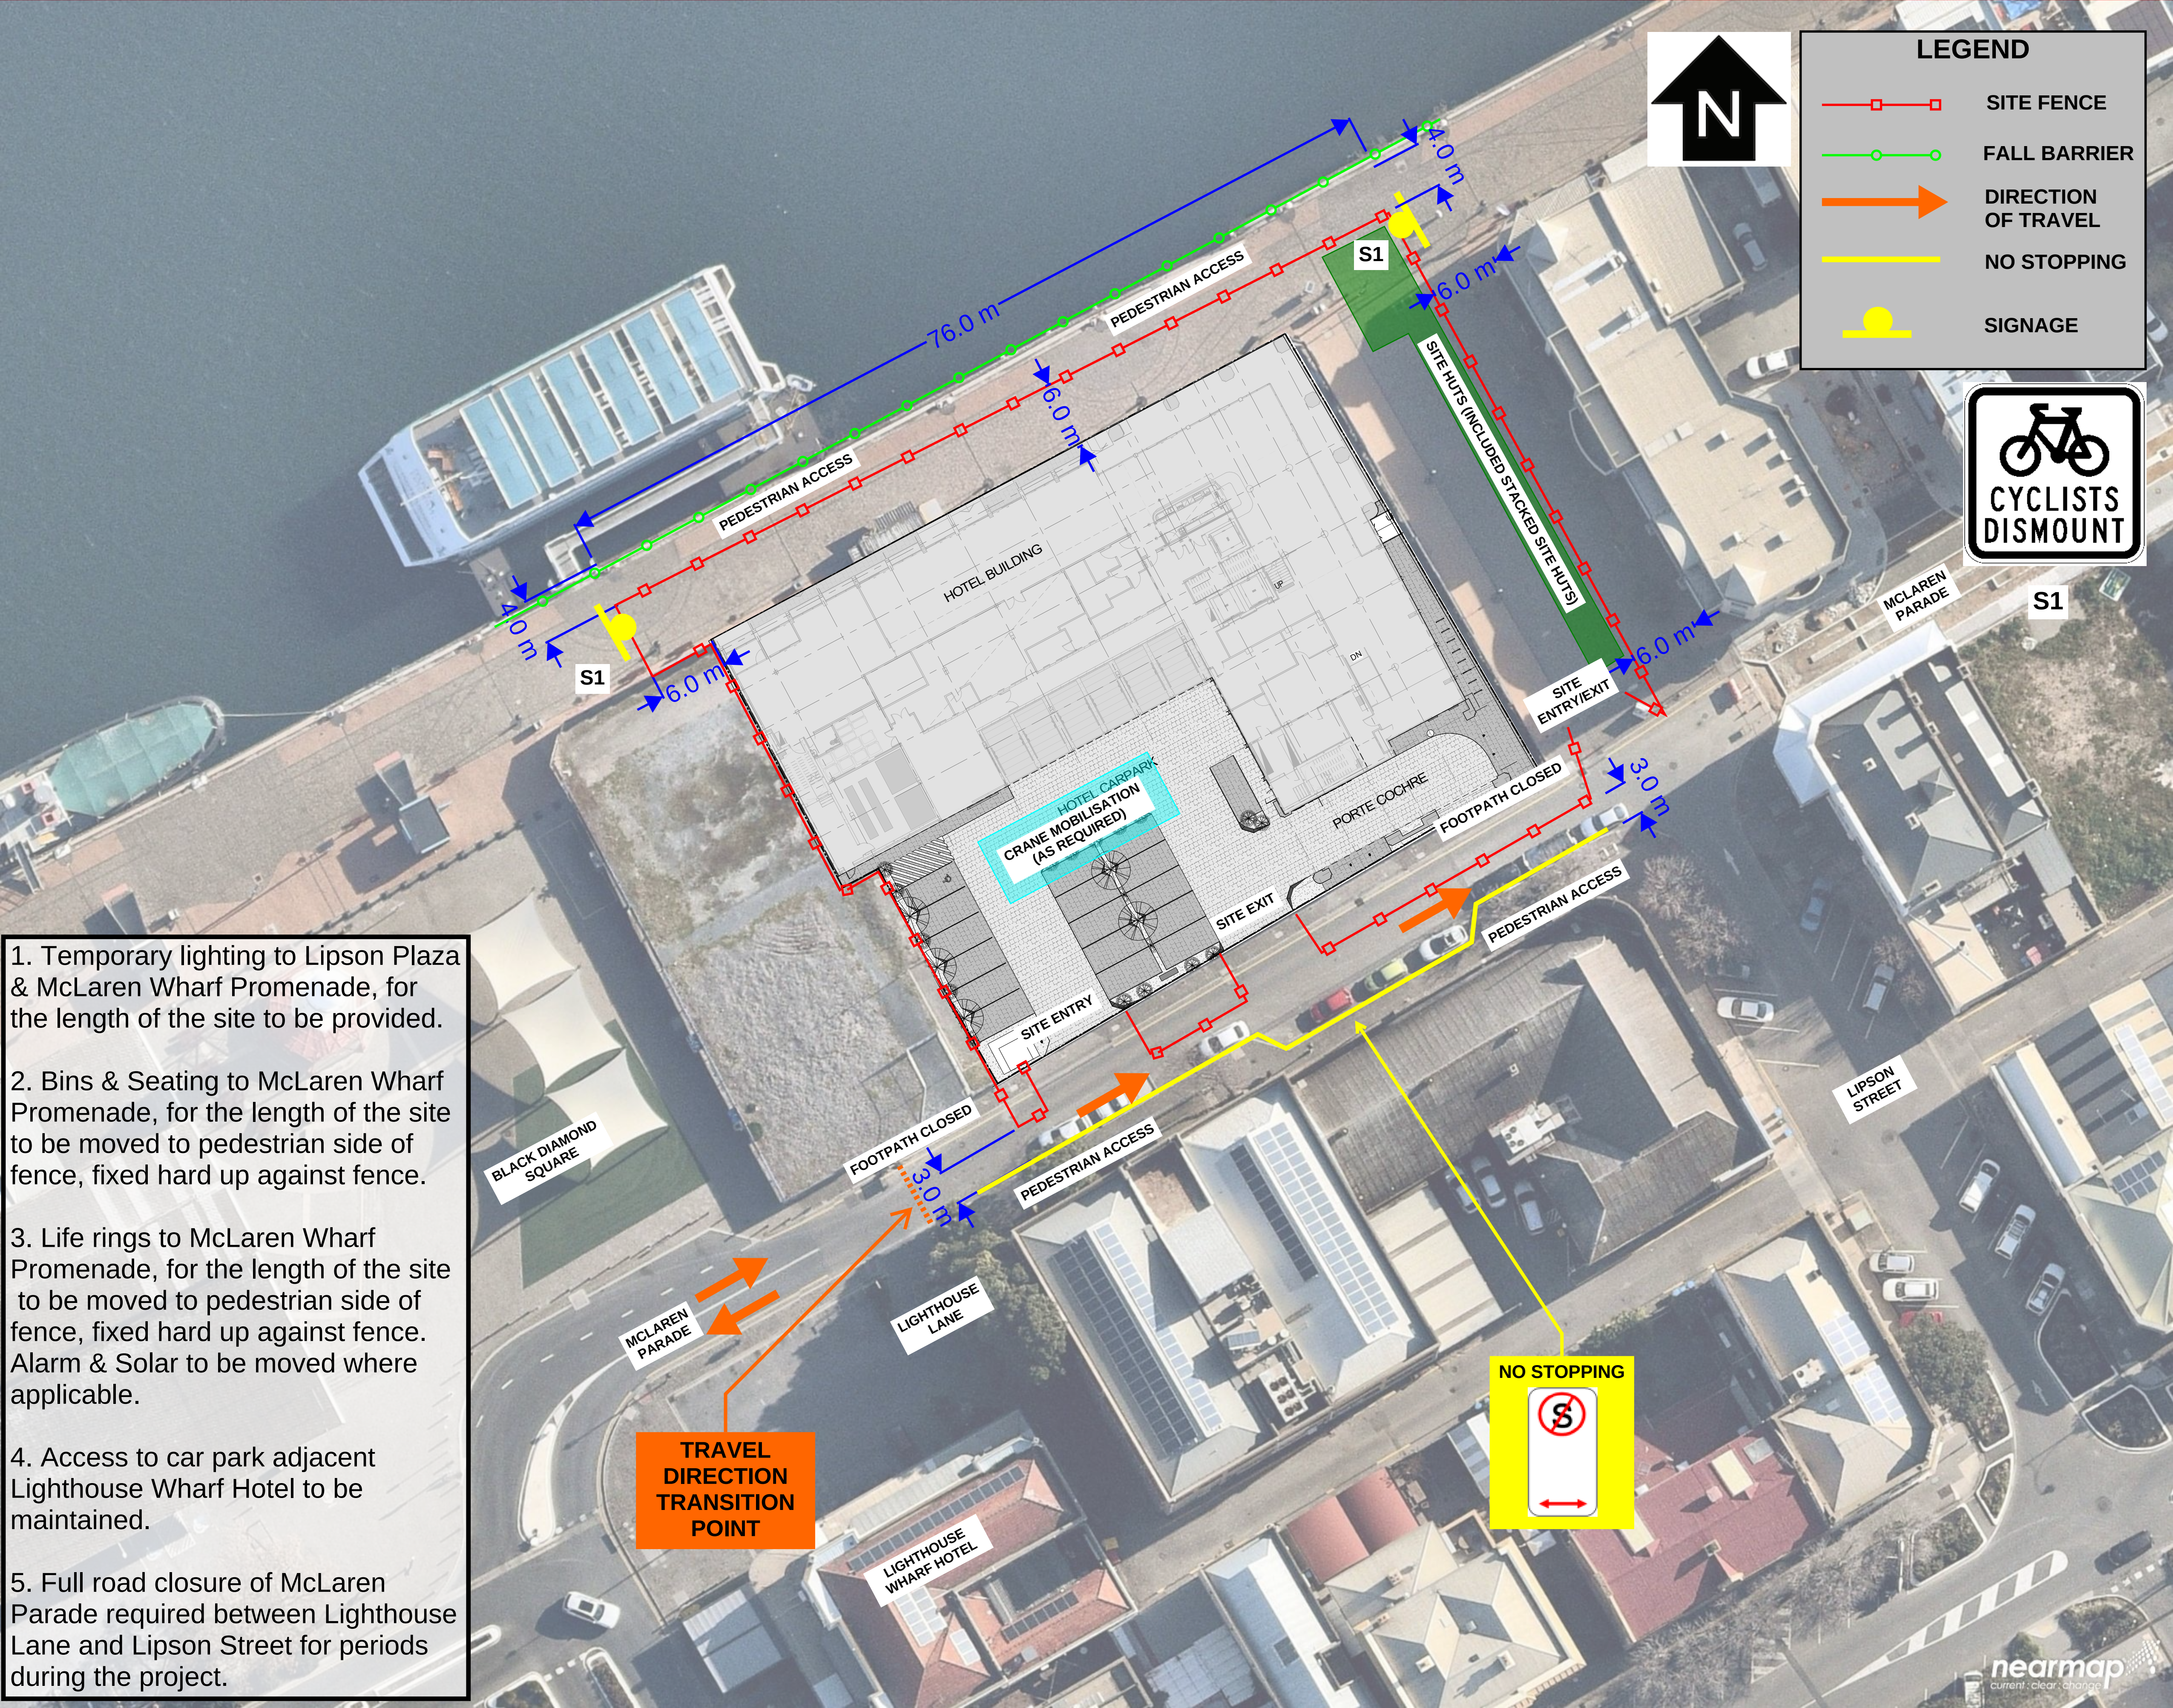

LEGEND

SITE FENCE

FALL BARRIER

1. Temporary lighting to Lipson Plaza & McLaren Wharf Promenade, for the length of the site to be provided.
2. Bins & Seating to McLaren Wharf Promenade, for the length of the site to be moved to pedestrian side of fence, fixed hard up against fence.
3. Life rings to McLaren Wharf Promenade, for the length of the site to be moved to pedestrian side of fence, fixed hard up against fence. Alarm & Solar to be moved where applicable.
4. Access to car park adjacent Lighthouse Wharf Hotel to be maintained.
5. Full road closure of McLaren Parade required between Lighthouse Lane and Lipson Street for periods during the project.

TRAVEL
DIRECTION
TRANSITION
POINT

